

RESOLUTION 2018-17

A RESOLUTION AUTHORIZING GRANT FUNDING APPLICATION TO THE OREGON DEPARTMENT OF TRANSPORTATION FOR THE SMALL CITY ALLOTMENT PROGRAM

WHEREAS, Under the provisions of ORS 366.800 and 366.805, there has been withdrawn from state highway funds appropriated for allocation to all the cities of the State of Oregon the sum of Two Million Five Hundred Thousand and No/100 (\$2,500,000.00) Dollars, and in addition there has been withdrawn from monies available to the Department of Transportation from the State Highway Fund the sum of Two Million Five Hundred Thousand and No/100 (\$2,500,000.00) Dollars. As provided in ORS 366.805, said sums have been set up in a separate account to be administered by the Oregon Transportation Commission and to be allotted each year by said commission to be spent, within cities of 5,000 or fewer persons, upon streets not a part of the state highway system that are inadequate for the capacity they serve, or are in a condition detrimental to safety.

WHEREAS, The City of Coburg is an incorporated city of the State of Oregon and has a population of less than 5,000 as given by the latest official federal census. The following streets of said city, Roberts Road, meet the conditions required in ORS 366.805.

NOW, THEREFORE, BE OT RESOLVED by the members of the City Council of the City of Coburg

1. That the aforementioned named streets of said City are inadequate for the capacity they serve or are in a condition detrimental to safety.
2. That said streets of said City are in need of repair, reconstruction, or other major improvement.
3. That said streets are not part of the state highway system, and are under the jurisdiction and control of the City.
4. That the Oregon Transportation Commission hereby is respectfully requested to consider and declare said streets as qualified for reconstruction, repair, or other improvements out of funds allocated and made available by and through the said \$5,000,000 appropriation of revenues which is to be administered and spent by the Transportation Commission.


5. That the City of Coburg does hereby offer to the Transportation Commission and does hereby pledge complete cooperation and assistance to the end, that said City may share and participate in the use and benefit of said special fund and appropriation; and therefor does designate Anne Heath as the official representative of the City in all negotiations resulting from this request.


Passed and approved this 10th day of July, 2018.

There is attached hereto and made a part of hereof, a city map on which is indicated the street, streets, road or roads, described in this resolution.

I, hereby certify that the foregoing resolution was passed and approved by the City Council of the City of Coburg at a regular meeting of said Council, held on the 10th day of July, 2018, and the above copy is a true and correct copy of the original and of the whole thereof.

ADOPTED by the **City Council of City of Coburg**, Oregon, by a vote of 5 for and 0 against, this 10th day of July 2018.

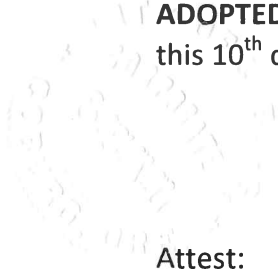

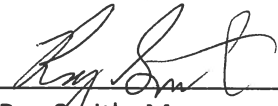

Ray Smith, Mayor

Attest:



Sammy Egbert, City Recorder


SPECIAL CITY ALLOTMENT (SCA) APPLICATION

CITY OF City of Coburg DATE 7-30-18

Street Name Roberts Rd. From _____ To _____
 (Attach map showing project limits)

PROJECT DETAILS:

Project Length: A 42' X 640' Est. Project Cost \$: \$79,641. Ave Daily Traffic: 1000 Ave Daily Truck Traffic: 900

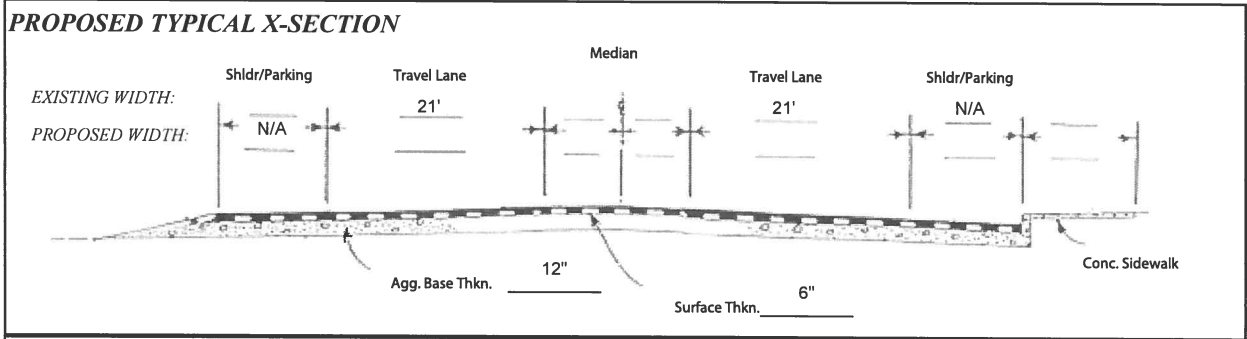

<p>PAVEMENT:</p> <p>Surface Type Existing: <u>AC</u> Proposed: <u>AC</u> Proposed Thkn: <u>2.5"</u></p> <p>STORM SEWER:</p> <p>Existing (Y/N): <u>Y</u> Proposed (Y/N): <u>N</u> Pipe Dia: _____ Pipe Length: _____ Adjustments _____ Inlets #: _____ Manholes #: _____ Pipes #: _____</p> <p>RIGHT-OF-WAY:</p> <p>Existing Width: <u>65'</u> Existing Right-of-way Adequate (Y/N): <u>Yes</u> Proposed Width: <u>Same</u></p>	<p>SIDEWALKS:</p> <p>Existing (Y/N): <u>No</u> Proposed (Y/N): Lt Side: _____ Rt Side: _____ Proposed Length: _____ Proposed Width: _____</p> <p>CURBS:</p> <p>Existing (Y/N): <u>Yes</u> Proposed (Y/N): Lt Side: <u>No</u> Rt Side: <u>No</u> Length: _____ Type: _____</p> <p>BRIDGE:</p> <p>Name: _____ Br #: _____ Length: _____ Width: _____ Type of Structure: _____ Sufficiency Rating No: _____ Name of Stream: _____</p>
---	---

Remarks: Please see attached map from City of Coburg's Engineer. This project is a continuation of repairing the surface into the South industrial Park area.


BY: [Signature] DATE: 7/31/2018
 Mayor

BY: [Signature] DATE: 7/31/2018
 City Recorder

BY: [Signature] DATE: 7/30/18
 City Administrator



Attach addition sheets for each street

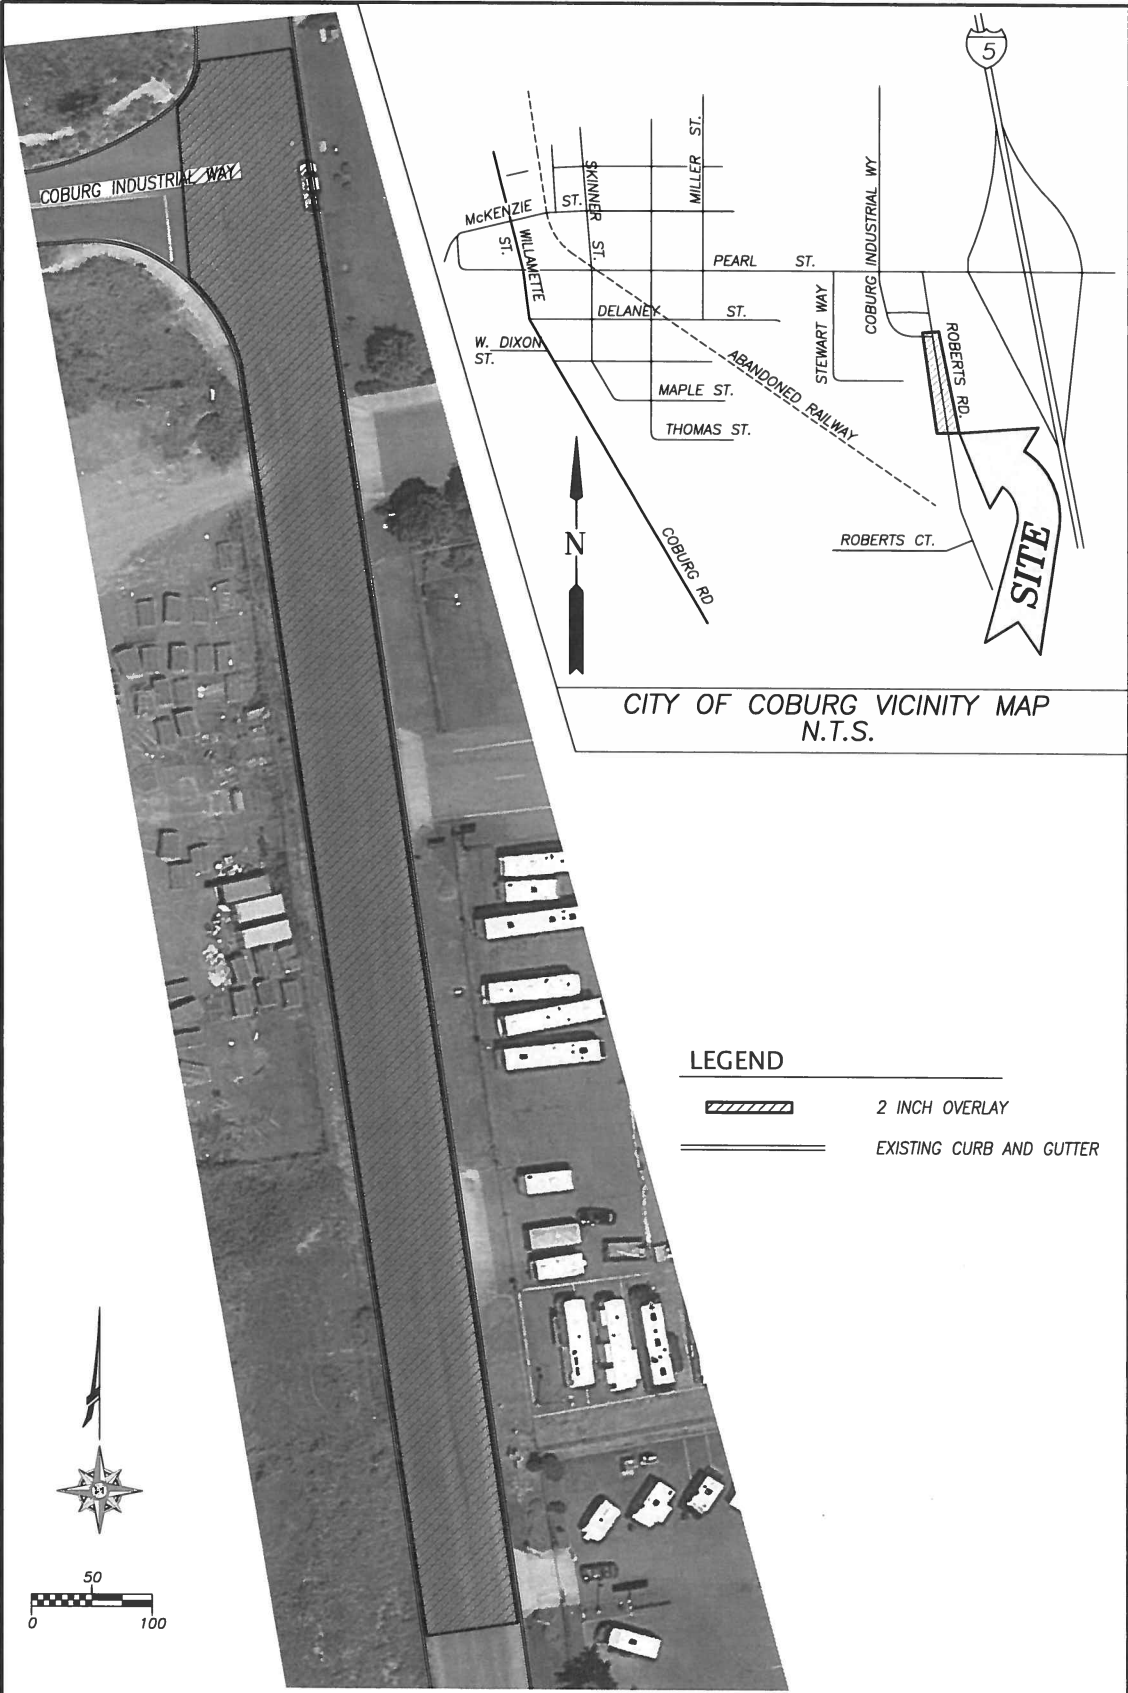Z:\2018\18-004 Coburg General City Engineering\Small City Allotment Grant\Drawings\18-004 SCA Grant - Roberts Road.dwg 7/27/2018 11:30 AM JULIE



CITY OF COBURG VICINITY MAP
N.T.S.

LEGEND

-  2 INCH OVERLAY
-  EXISTING CURB AND GUTTER



CITY OF COBURG
ROBERTS ROAD - OVERLAY

FIGURE A
CONCEPT PLAN
AUGUST 1, 2018

Project No: 18-004

Roberts Road Paving - North Section 2 Inch Overlay

Branch Project #18-004

PRELIMINARY ENGINEER'S COST ESTIMATE - August 1, 2018

Item No.	Description	Estimated Quantity	Unit	Unit Cost	Price
1	Mobilization, Bonds, And Insurance	10%	LS	\$5,723.40	\$5,723.40
2	Temporary Work Zone Traffic Control, Complete	1	LS	\$1,000.00	\$1,000.00
3	Erosion Control	1	LS	\$250.00	\$250.00
4	2 Inch Cold Plane Pavement Removal, 42 Feet Wide	26,855	SF	\$0.80	\$21,484.00
5	Level 2, 1/2 Inch Dense Graded HMA	345	Ton	\$100.00	\$34,500.00
				Subtotal	\$62,957.40
6	Engineering	10%			\$6,296.00
7	Construction Management, Testing, and Inspections	5%			\$3,148.00
				10% Contingency	\$7,240.14
				Total Budget	\$79,641.54